


CONSTRUCTION NOTES

- 2) CONSTRUCT TRAIL OR IMPROVE EXISTING TRAIL TO MINIMUM 5' WIDE ACCESSIBLE TRAIL PER DETAIL C ON SHEET 35.
- 3) CONSTRUCT LARGE CAMPSITE PER LOCATION AND GRADING SHOWN HERE ON. CONSTRUCT LAYOUT PER DETAIL A ON SHEET 35.
- 6) CONSTRUCT RESTROOM.
- 8) CONSTRUCT INFORMATION KIOSK.
- 11) CONSTRUCT ASPHALT CONCRETE PARKING LOT PER DETAIL H ON SHEET 36.
- 13) CONSTRUCT 10,000 GALLON WATER TANK PER DETAIL G ON SHEET 36.
- 17) CONSTRUCT HOSE BIBB.
- 18) CONSTRUCT 4"± FIREWATER LINE PER DETAIL K ON SHEET 36.
- 21) CONSTRUCT DRAINAGE SLUMP.
- 23) INSTALL BIKE RACK. BIKE RACK SHALL BE GRID RACK 6400 SERIES GALVANIZED BY SARIS OR APPROVED EQUIVALENT.
- 28) CONSTRUCT COMMON UTILITY TRENCH PER DETAIL K ON SHEET 36.
- 33) CONSTRUCT 10' WIDE ACCESS ROAD.
- 36) CONSTRUCT BIOSTRIP.
- 37) CONSTRUCT 4"± PVC WATER LINE PER DETAIL K ON SHEET 36 AND CONNECT TO EXISTING WATER LINE.
- 39) INSTALL EMERGENCY FIRE SHELTER.
- 42) INSTALL FIRE HYDRANT.
- 43) INSTALL BACKFLOW PREVENTION DEVICE.
- 49) INSTALL WILDLAND FIRE HYDRANT AND 100' FIRE HOSE WITH REEL PER DETAIL P ON SHEET 36.
- 52) INSTALL KIOSK/DROP BOX FOR PARKING FEE COLLECTION.



LEGEND

- PROPOSED RETAINING WALL
- EXISTING TRAIL
- VEGETATION MANAGEMENT BOUNDARY

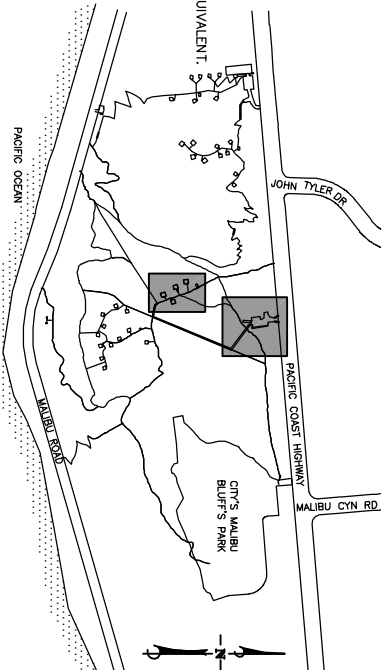

KEY MAP


SCALE: N.T.S.

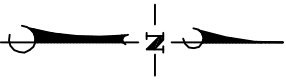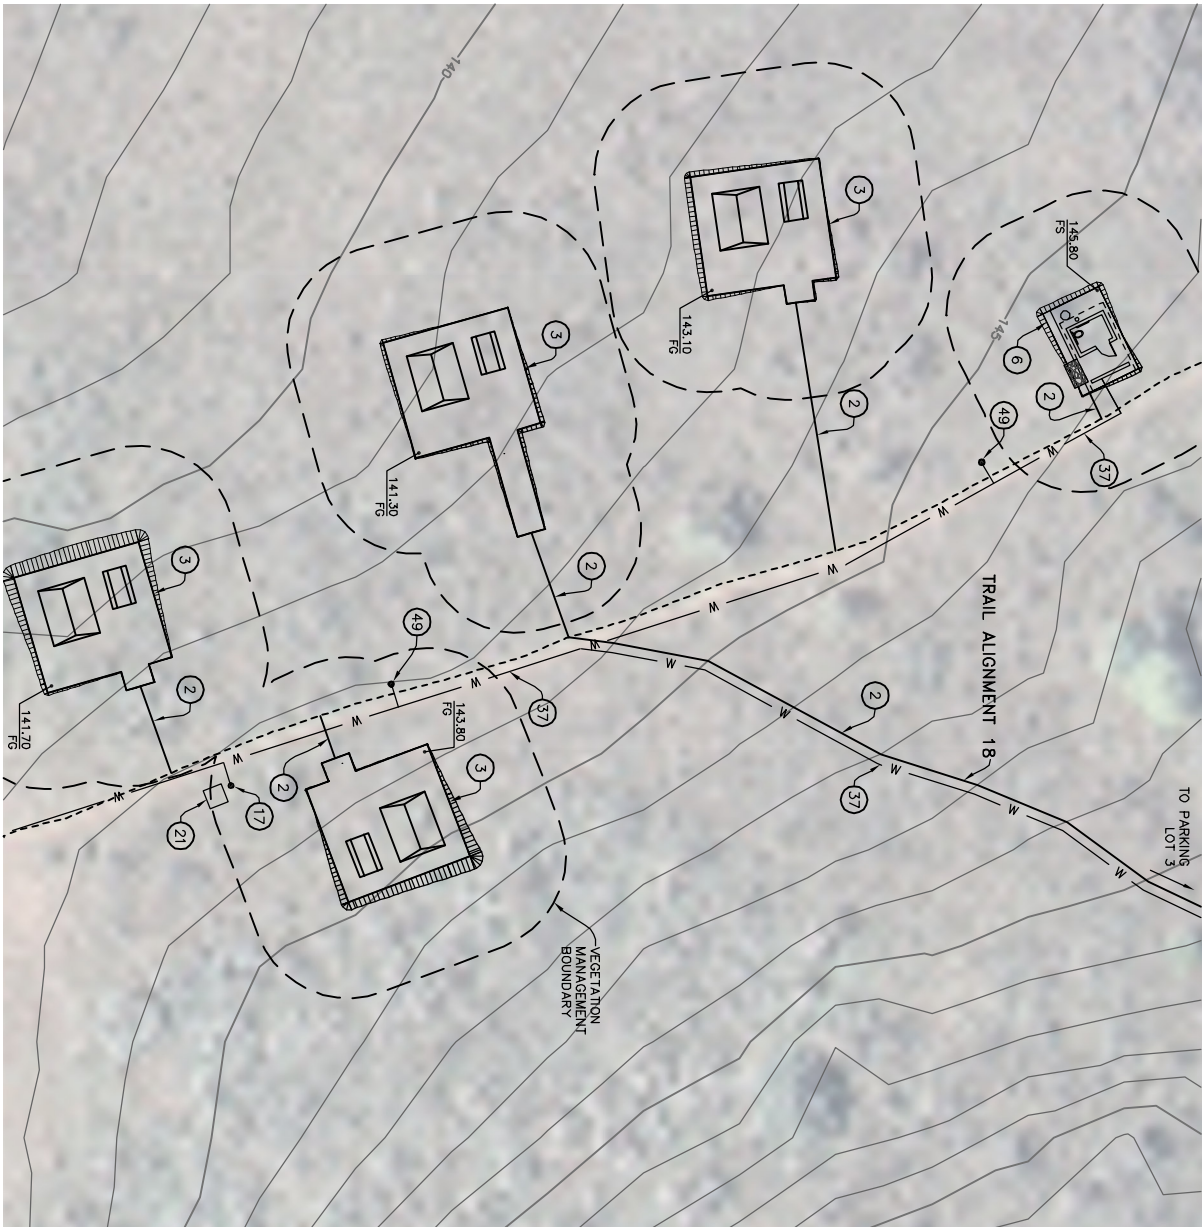

SCALE: 1"=20'



PACIFIC COAST HIGHWAY

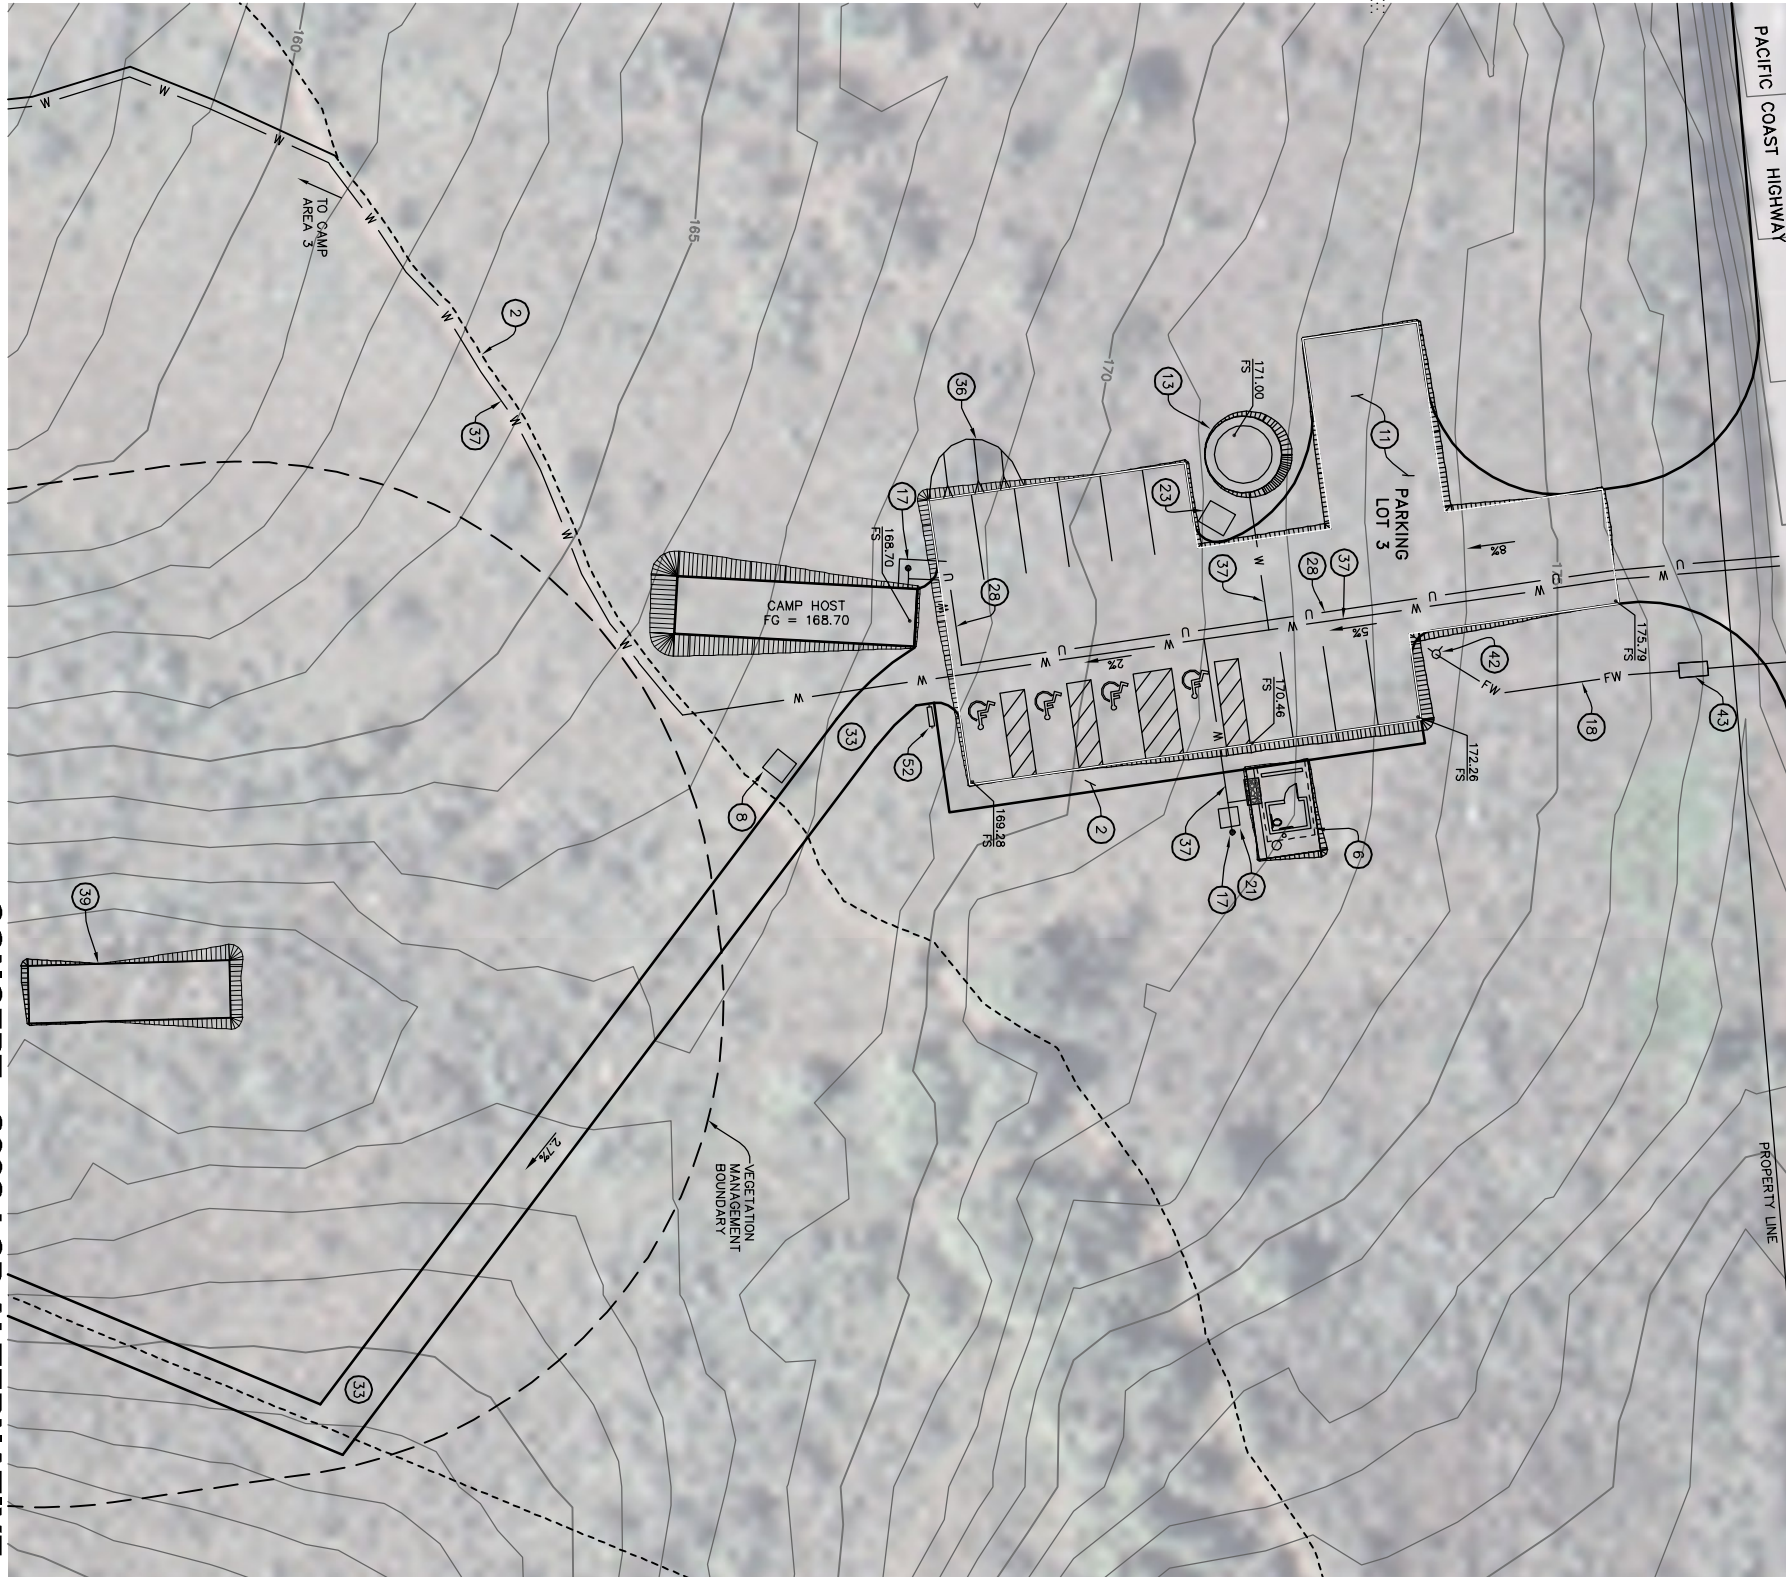

PARKING AREA 3

CONCEPT - 2002 LCP ALTERNATIVE

**DUDEK**  
621 CHAPALA STREET  
SANTA BARBARA, CA 93101  
(805) 963-0651

NO.	DATE	REVISIONS	APPD.

**Pattfield & Smith**  
Engineers, Surveyors, Planners  
Construction Management  
111 East Victoria Street  
Santa Barbara, CA 93101  
Phone: (805) 963-9532 Fax: (805) 966-9801

DESIGN JHC CHECKED BEF  
PROJECT ENGINEER DATE: \_\_\_\_\_  
BRET E. FOSTER  
R.C.E. 48,267 (EXP. 06-30-10 )

CAMPING AND PARKING AREA 3  
MALIBU BLUFFS  
SANTA MONICA MOUNTAINS CONSERVANCY  
MALIBU, CALIFORNIA

P&S PROJECT NO. 13638.10  
SHEET 32 OF 63  
PLAN DATE JANUARY 14, 2010